


U.S. Army Corps of Engineers  
Charleston District  
69A Hagood Ave  
Charleston, SC 29403-5107

LEGEND

BUILDING	
FENCE	
GUARD RAIL	
TREE LINE	
INDIVIDUAL TREE	
POWER POLE	
LIGHT POLE	
WATER	
WALL	
RETAINING WALL	
SHRUB	
BRUSH-MARSH LINE	
POST	
PAVED ROAD	
UNPAVED ROAD	
NAVAID GREEN	
NAVAID RED	
DISPOSAL AREA	
GPS CONTROL POINT	
H&V CONTROL	
U S HIGHWAY	
STATE HIGHWAY	
ROAD NUMBER	
WATERWAY	
ANCHORAGE	
WRECK	
MONUMENT	

WINYAH BAY TO CHARLESTON  
SHEET INDEX

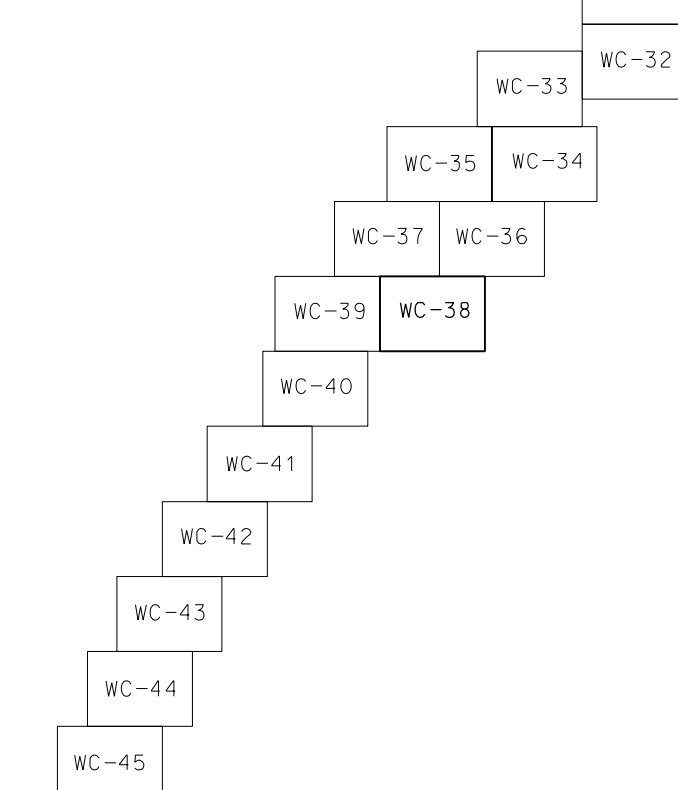

SPECIAL NOTE: THE INFORMATION SHOWN ON THIS DRAWING REPRESENTS THE RESULTS OF SURVEYS MADE ON THE DATES INDICATED ON EACH MAP AND CAN ONLY BE CONSIDERED AS INDICATING THE GENERAL CONDITIONS EXISTING ON THAT DATE.

NOTE:  
ALL COORDINATES SHOWN ARE IN THE NAD 83 SOUTH CAROLINA STATE PLANE COORDINATE SYSTEM AND VERTICAL DATUM IS NAVD 88. OFFSET MONUMENTATION (1-6) GOVERNMENT FURNISHED FOR INFORMATION ONLY.

PREPARED BY:



FROM AERIAL PHOTOGRAPHY  
FLOWN APRIL 19 - 2001  
AT A SCALE 1" = 1000'

ATLANTIC INTRACOASTAL WATERWAY

STA. 47+45S TO STA. 76+09S

WINYAH BAY TO CHARLESTON	SOUTH CAROLINA
SIZE: DRAWING NO.	8932
E	8932wc38.dgn
SCALE: 1" = 200'	SHEET 35 OF 62

NOTES:  
1. SOUNDINGS ARE IN FEET AND REFERENCED TO MEAN LOW WATER.  
2. DATE OF CONDITION SURVEY: 27 JULY 2003.  
3. VERTICAL DATUM FOR TOPOGRAPHY IS NAVD88.



PT. NO.	STATION W/OFFSET	COORDINATES			
		NAD 27		NAD 83	
		EAST (X)	NORTHING (Y)	EAST (X)	NORTHING (Y)
422.000	56+00S 300R	2,427,531.58	426,361.56	2,427,554.77	426,508.94
	56+00S 240L	2,427,957.86	426,030.22	2,427,981.11	426,177.72
	67+50S 300R	2,426,834.87	425,465.16	2,426,858.29	425,612.43
	67+50S 240L	2,427,246.31	425,114.64	2,427,269.80	425,262.03
	74+00S 275L	2,426,821.50	424,607.52	2,426,845.12	424,754.84

E 2,427,000

E 2,428,000

E 2,429,000

E 2,430,000

E 2,431,000

E 2,432,000

E 2,433,000